


Wastewater Diversion Systems Inc
 (804) 730-1280
 8418 Erle Rd
 Mechanicsville, VA 23116

WDS-BDPWTS

(Beach, Deck, Pool Shower System)

5/28/2024

SEK

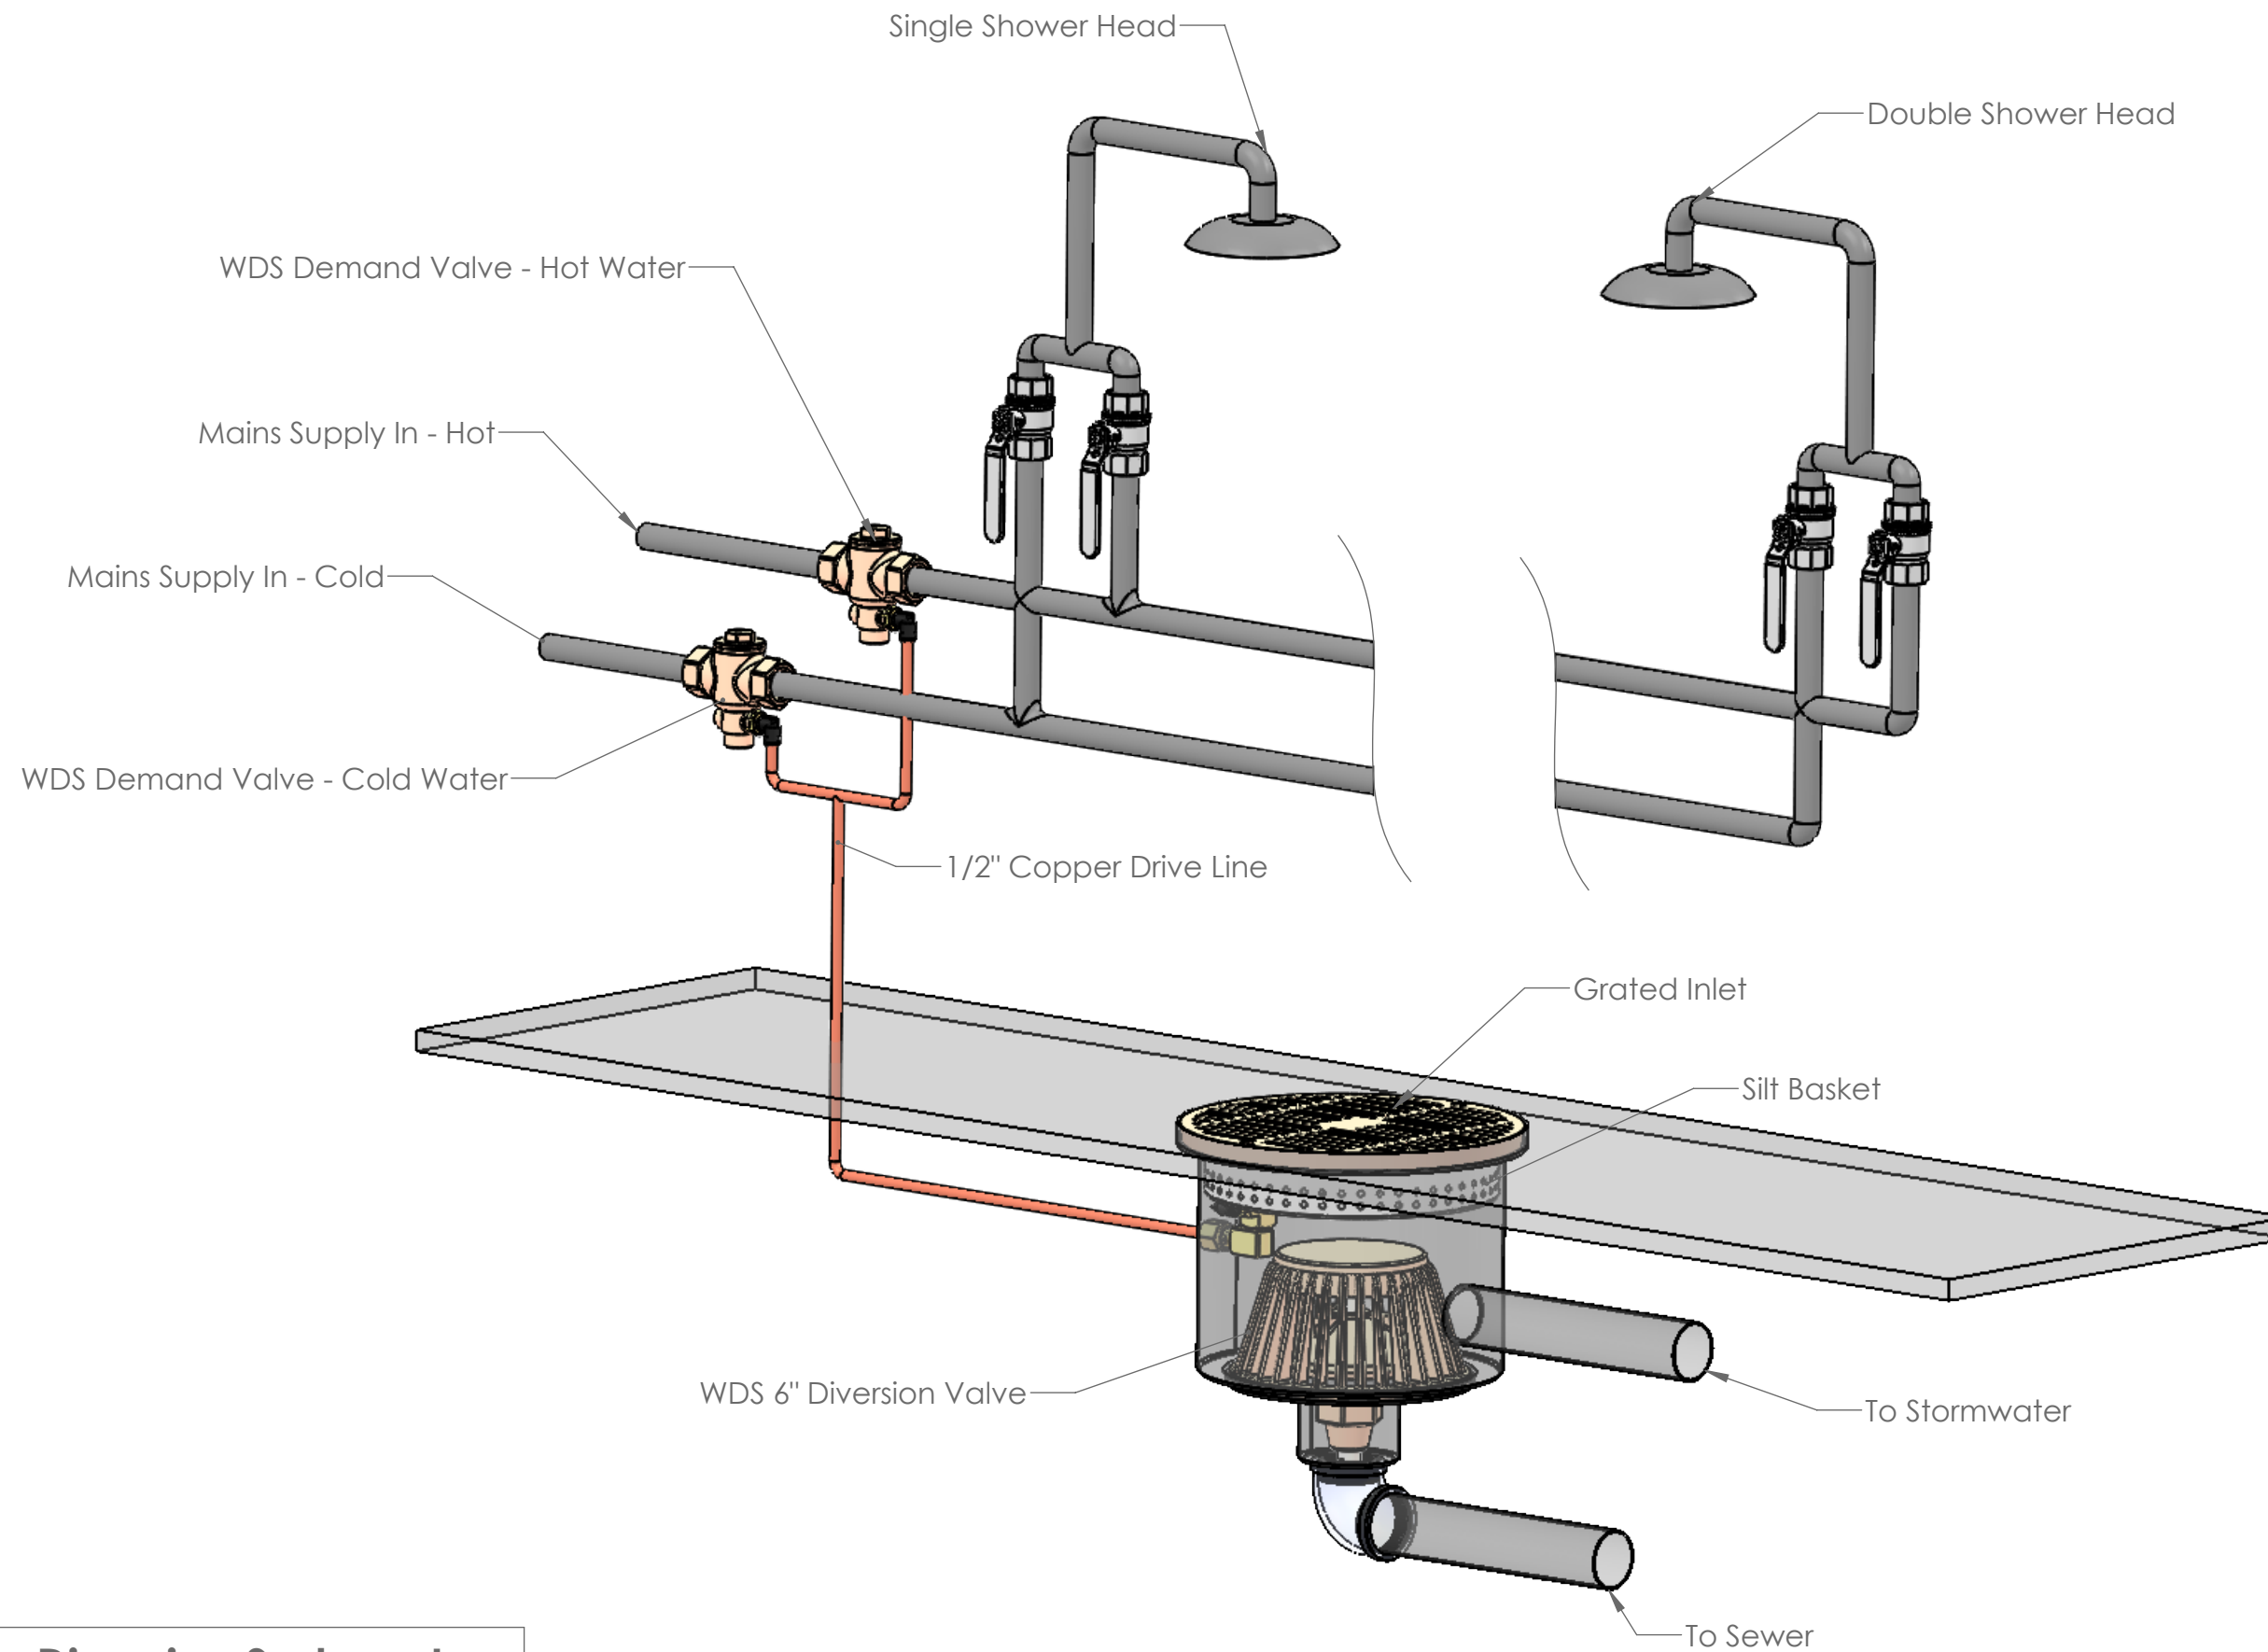

Wastewater Diversion Systems Inc
 (804) 730-1280
 8418 Erle Rd
 Mechanicsville, VA 23116

WDS-BDPWTS

(Beach, Deck, Pool Shower System)

5/28/2024

SEK